


V - MINIMUM DIAMETER LIMITED ONLY BY ROOT BALL ON NEW INSTALLATIONS, PROVIDED 'W' IS > 6 IN. (152MM)

W - 6 IN. (152MM) MINIMUM IF STRATUM OF BED ROCK, HARD PAN OR WATER EXISTS

X - 10 FT. (3M) RECOMMENDED OR CONTINUOUS IF PLANTINGS ARE < 20 FT. (6M) APART


Y - LIMITED ONLY WITH RETROFIT INSTALLATION ROOT TRIMMING (TREE STABILITY)

Z - 2 FT. (0.6M) MINIMUM, 4 FT. (1.2M) OR GREATER RECOMMENDED

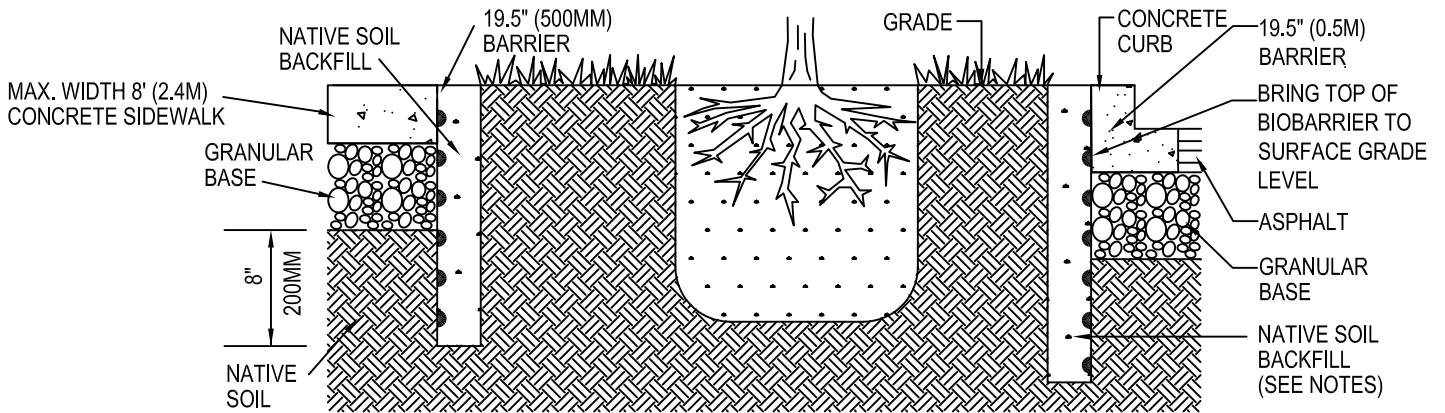

NEW PLANTING

CHECK IF APPLICABLE

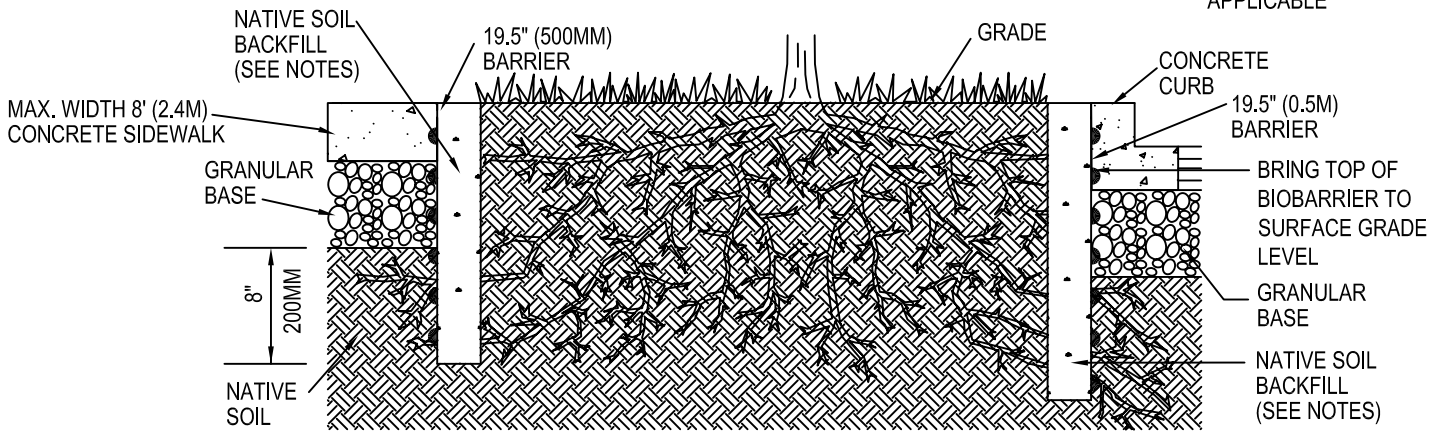


RETROFIT PLANTING

CHECK IF APPLICABLE

NOTES:

1. INSTALLATION TO BE COMPLETED IN ACCORDANCE WITH MANUFACTURER'S SPECIFICATIONS.
2. DO NOT SCALE DRAWINGS.
3. SEE PLANTING DETAILS FOR MORE INFORMATION.
4. AN ARBORIST SHOULD BE CONTACTED BEFORE EXTENSIVE CUTTING OF ROOTS.
5. FOR MAXIMUM PROTECTION IN HIGH ORGANIC SOILS (>10%), WITH AGGRESSIVE ROOT SPECIES (ESPECIALLY A RETROFIT INSTALLATION) AND/OR IN CLOSE PROXIMITY TO OLEFIN PLASTICS, SPRAY STAURATE TRENCH WALLS WITH LIQUID TRIFLURALIN. MIX OR FILL TRENCH WITH SAND OR GRAVEL.
6. REPORT ALL DISCREPANCIES TO CONSULTANT PRIOR TO INSTALLATION.
7. CONTRACTORS NOTE: FOR PRODUCT AND PURCHASING INFORMATION VISIT www.CADdetails.com/info REFERENCE NUMBER 360-002

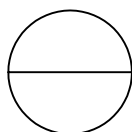

ROOT CONTROL INSTALLATIONS

LINEAR APPLICATION